


01 VERTICAL DETAIL
Scale 1:5

ROOFTOP TERRACE

EXTERNAL

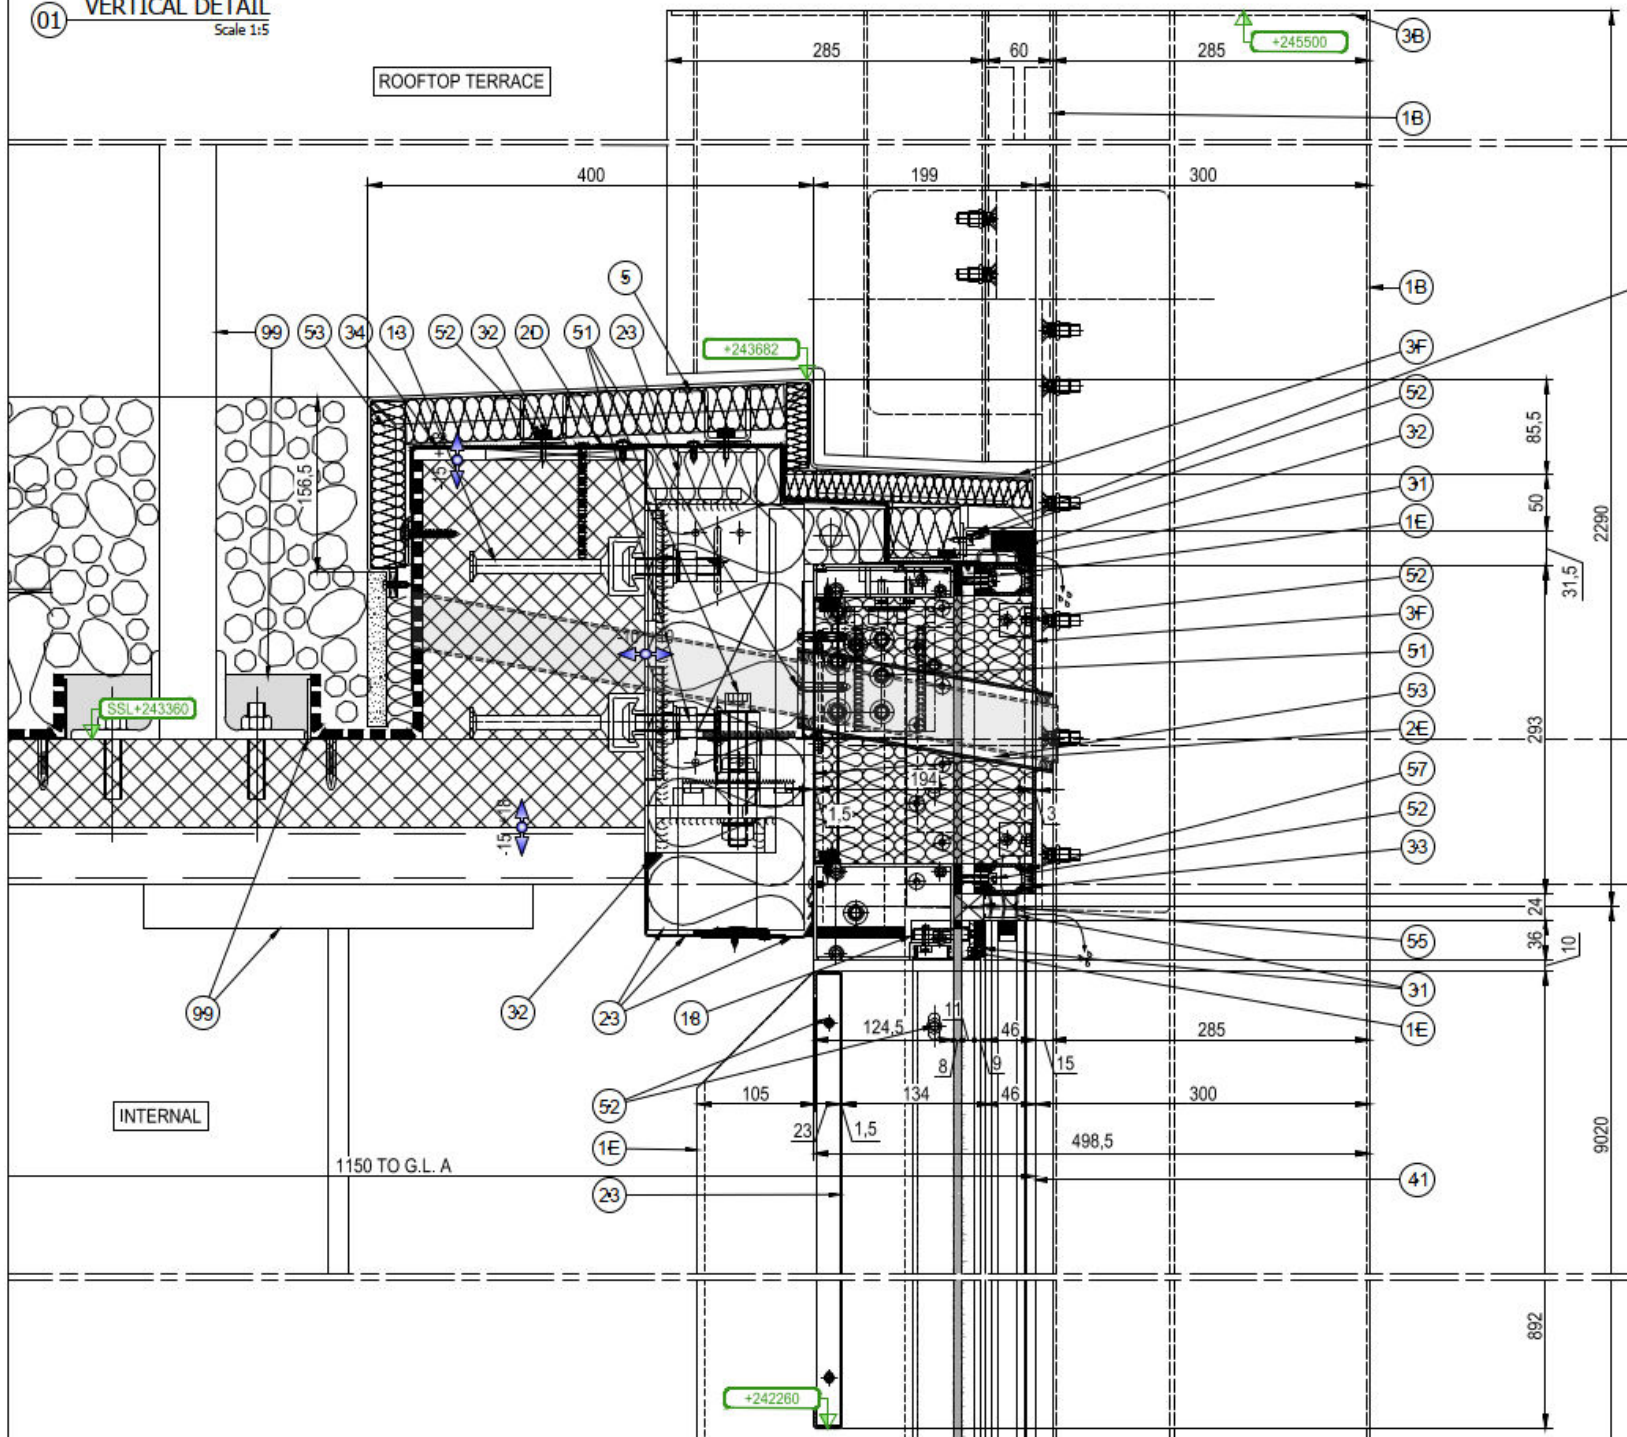

SLOTTED HOLES

MATERIAL KEY LIST	
13	HOT DIPPED GALVANIZED CAST IN CHANNEL CASTED BY CONCRETE SUBCONTRACTOR
18	STAINLESS STEEL BRACKET AISI 304
23	PREGALVANIZED PANTED RAL 7022 STEEL SHEET 1.5 mm THK
18	ALUMINUM EXTRUDED PROFILE - NATURAL ANODIZED 25µm
1E	ALUMINUM EXTRUDED PROFILE - PPC TIGER RAL 7022 C.L.1 - 029/70970
2D	ALUMINUM SHEET 1.5 mm THK - PREPAINTED BLACK
2E	ALUMINUM SHEET 1.5 mm THK - PPC TIGER RAL 7022 C.L.1 - 029/70970
3B	ALUMINUM SHEET 3 mm THK - NATURAL ANODIZED 25µm
3F	ALUMINUM SHEET 3 mm THK - PPC TIGER C.L.2 068/70783
5	STAINLESS STEEL SHEET 2 mm THK
31	BLACK EPDM GASKET
32	SILICON SEALANT WEATHERPROOF BLACK
33	STRUCTURAL SILICONE BLACK
34	EPDM MEMBRANE
41	GLASS TYPE AS GLASS SCHEDULE
51	GALVANIZED STEEL FIXING
52	STAINLESS STEEL FIXING
53	MINERAL WOOL DENSITY 60KG/M3
55	PLASTIC SHIM
57	BACKING ROD
99	BY OTHERS

KEY PLAN
Not in scale

