
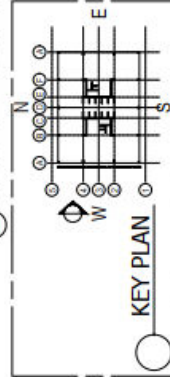


REFER TO GLASS SCHEDULE:
 "70SMA-3200-B-ZZ-DR-X-GS04"
 "70SMA-3200-B-ZZ-DR-X-GS05"
 "70SMA-3200-B-ZZ-DR-X-GS06"
 "70SMA-3200-B-ZZ-DR-X-GS07"

01 WEST ELEV.
 SCALE: 1/8"=1'-0"

FOR ELEVATION SOUTH SEE
 "70SMA-3200-B-ZZ-EL-X-0401"

FOR ELEVATION NORTH SEE
 "70SMA-3200-B-ZZ-EL-X-0400"

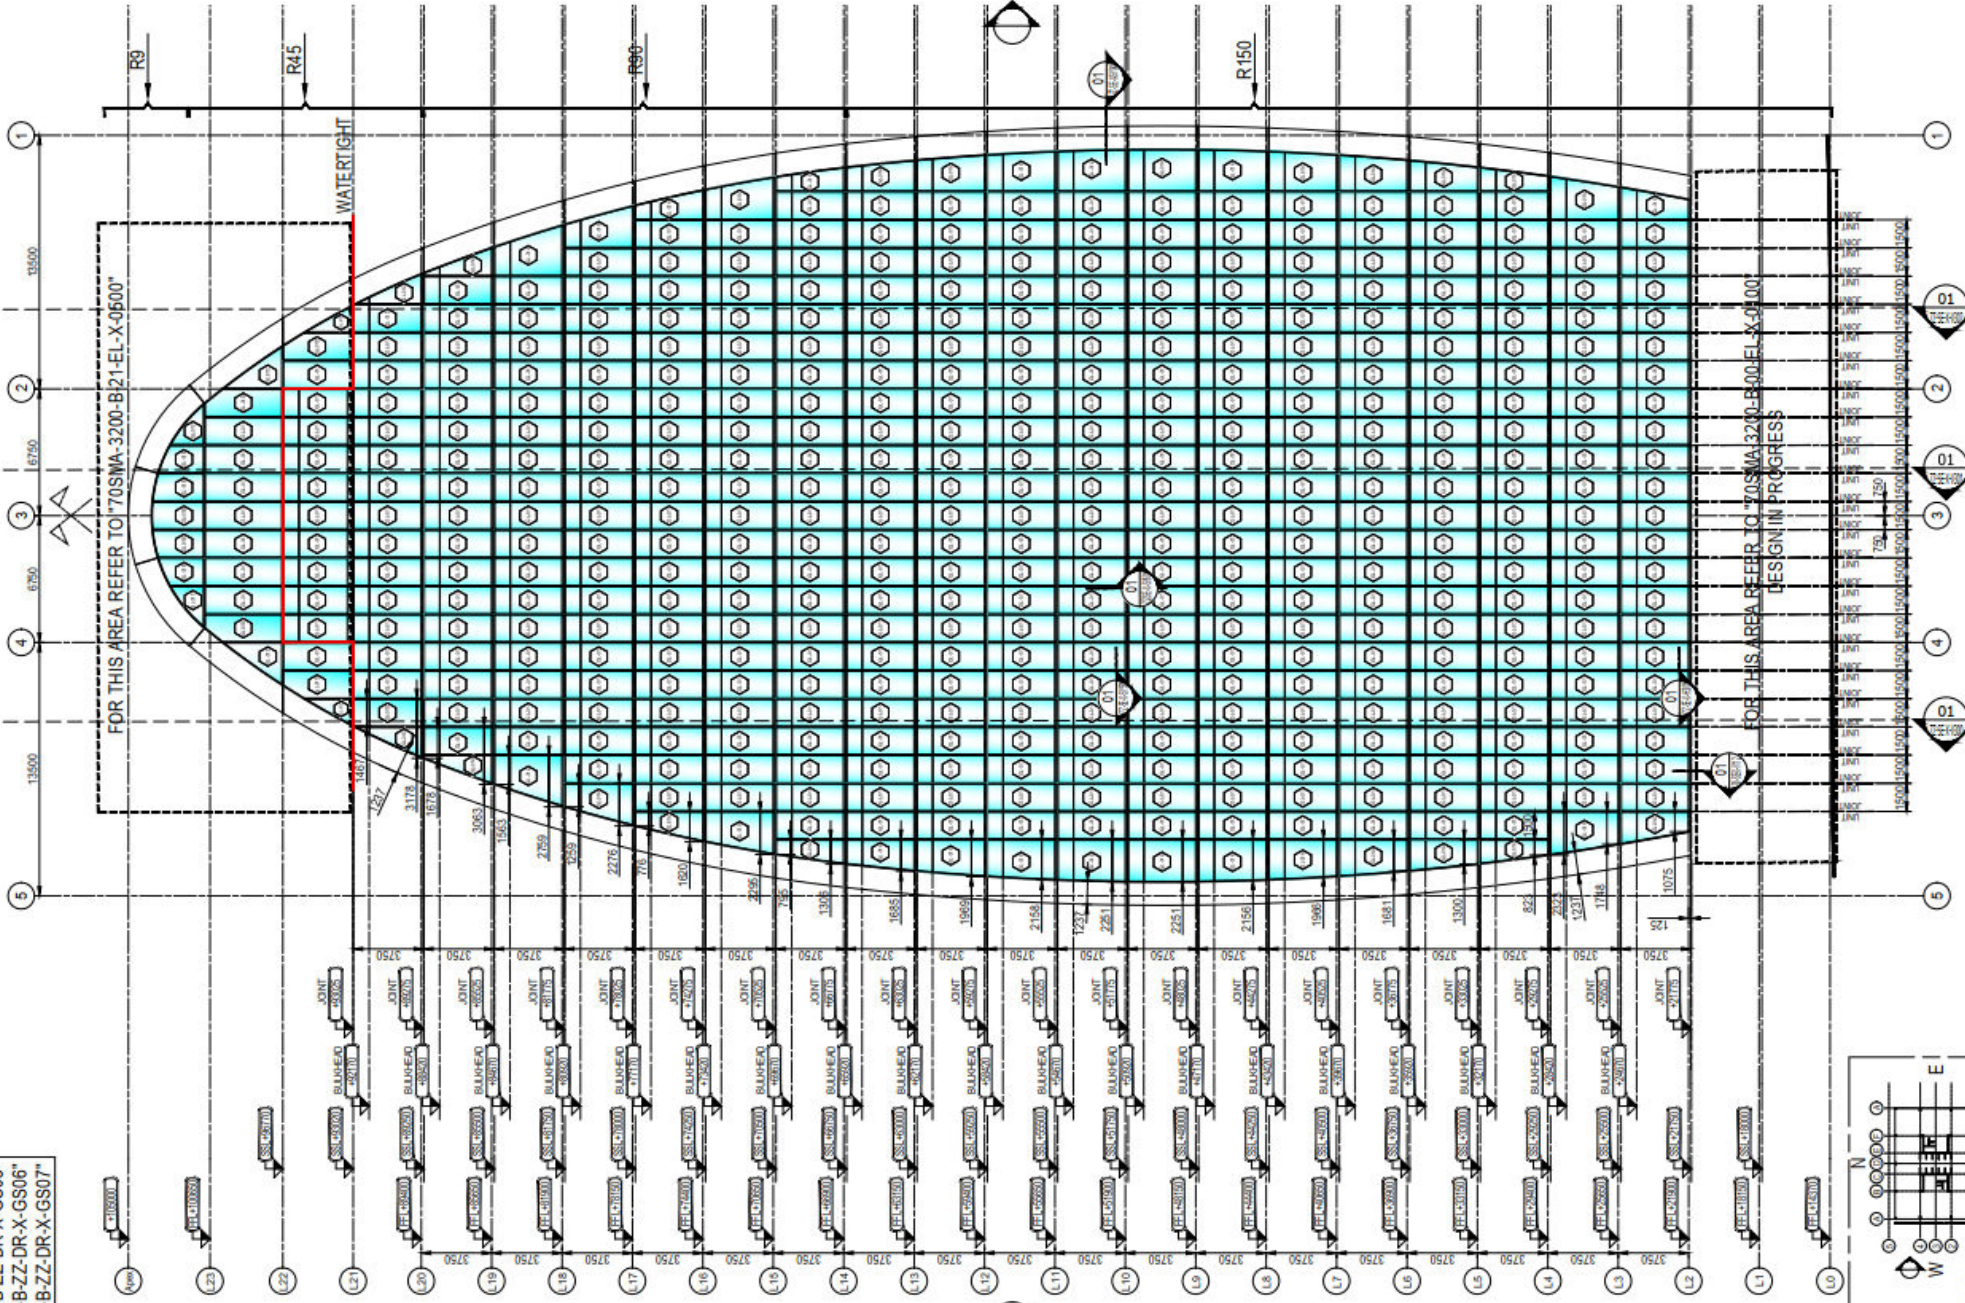

ELEVATION WEST

KEY PLAN