

01 GENERAL PLAN
Scale 1:150

ELEVATION SEE "C5-FOC-G251-EL-XX-160"

- ACOUSTIC PERFORMANCE SPECIFICATION KEY:**
- VISION PANEL TYPE A (GLP-101AB + ALUMINIUM FRAME FILLED WITH ROCKWOOL)
 - VISION PANEL TYPE B (GLP-101AB + ALUMINIUM FRAME FILLED WITH ROCKWOOL)
 - VISION PANEL TYPE C (GLP-101CD)
 - VISION PANEL TYPE C1 (GLP-101C1)
 - VISION PANEL TYPE D (GLP-101CD)
 - ENHANCED 'PLUS' PURGE VENT
 - ENHANCED PURGE VENT
 - STANDARD PURGE VENT

● MVHR POSITION (DIMENSION 204x60)

□ FACADE HOIST UNITS



□ FIT OUT HOIST UNITS

- ▲ PURGE OPENING 90°
- ▲ PURGE OPENING 85°
- ▲ PURGE OPENING 75°

CLADDING SETTING OUT POINT

PLAN LAYOUT VALID FOR THE FOLLOWING LEVELS:

Level	SSL	FFL
05	+50180	+50200
08	+58730	+58750
11	+67280	+67300
14	+75830	+75850

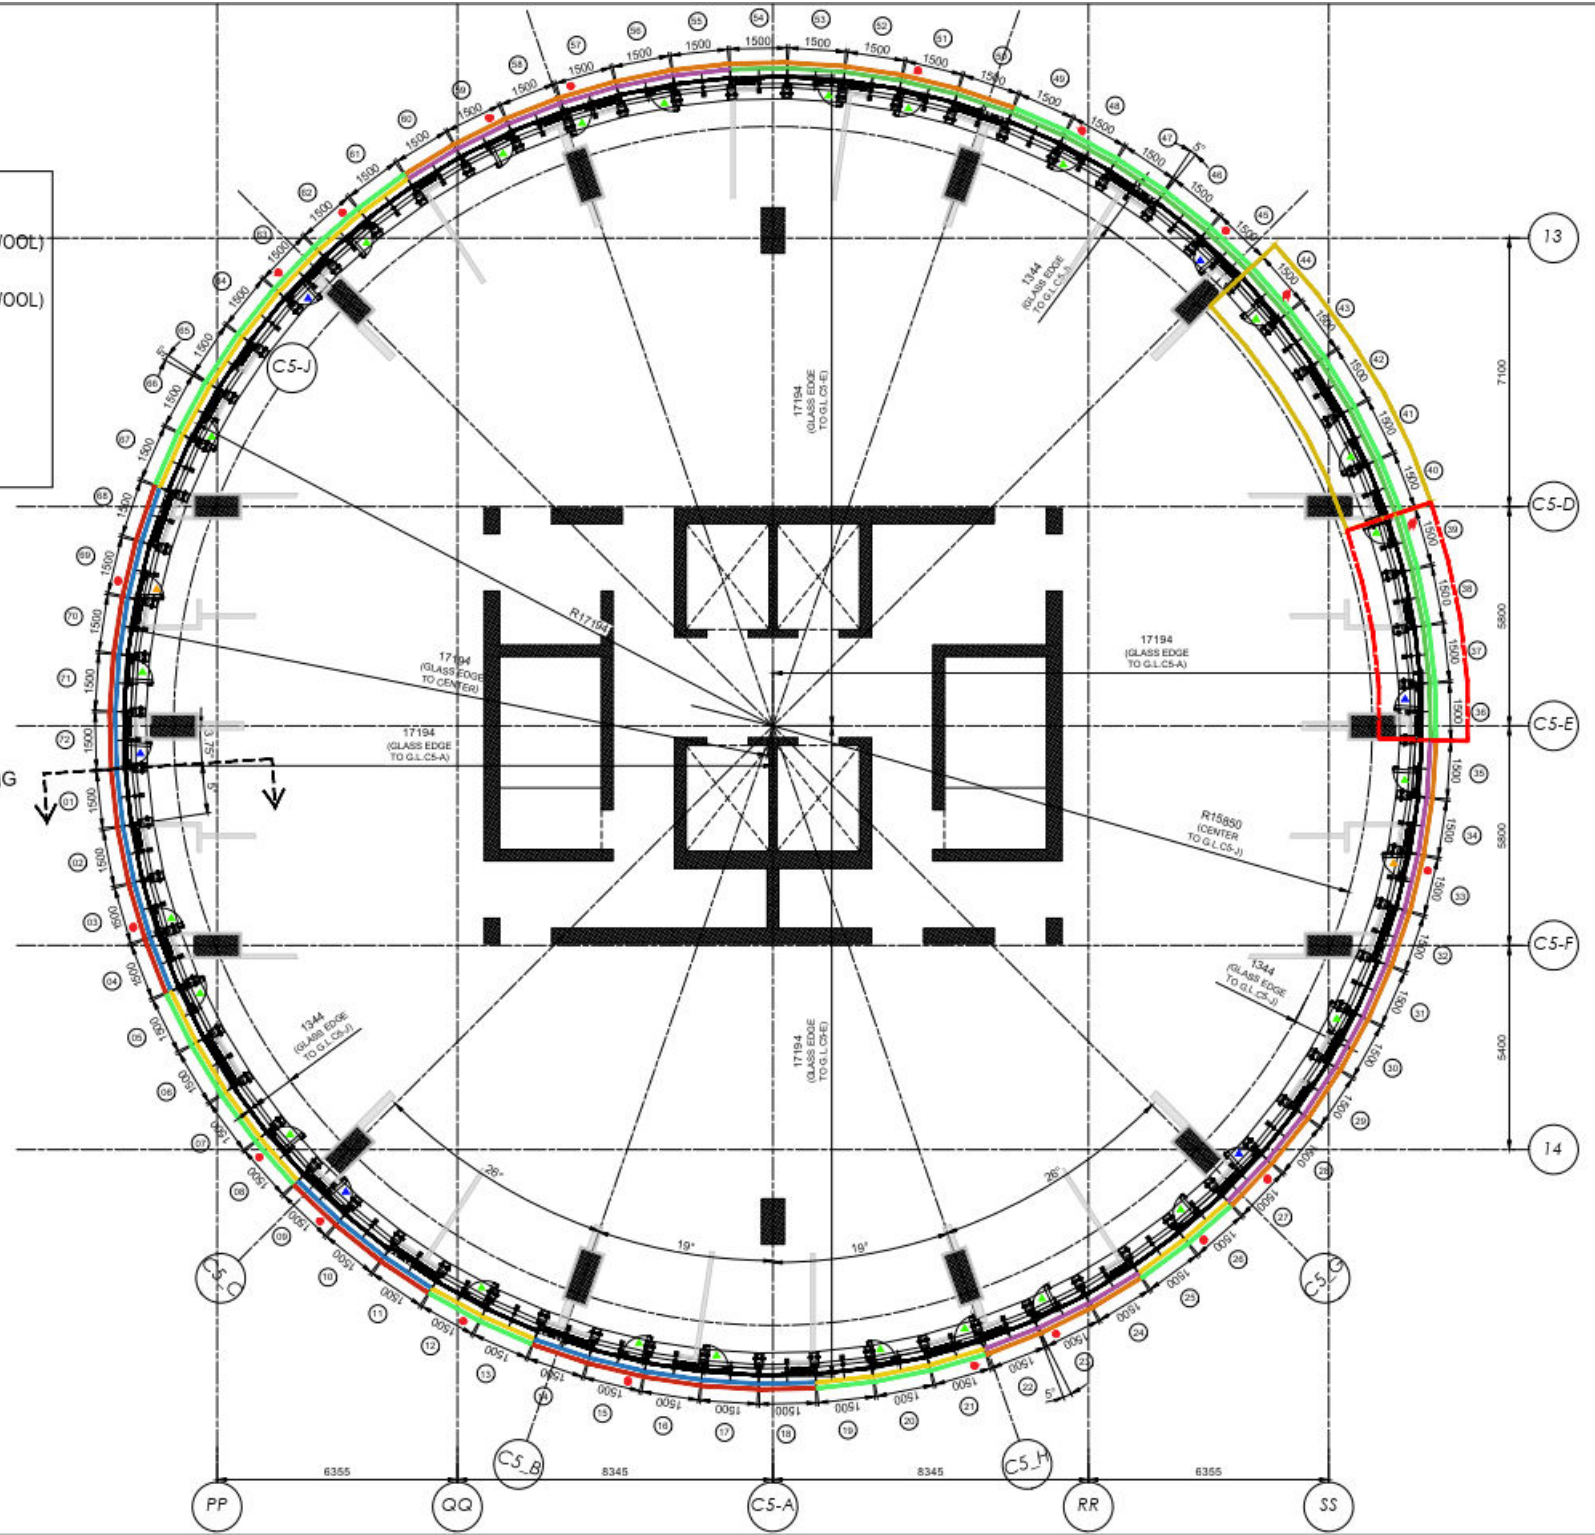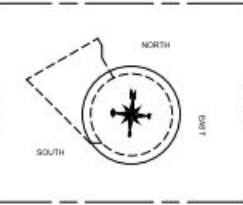

13

C5-D

C5-E

C5-F

14

PP

QQ

C5-A

RR

SS

C5-C

C5-B

C5-H

C5-G