


01 HORIZONTAL DETAIL
Scale 1:5


02

24TH LEVEL
INTERNAL

E

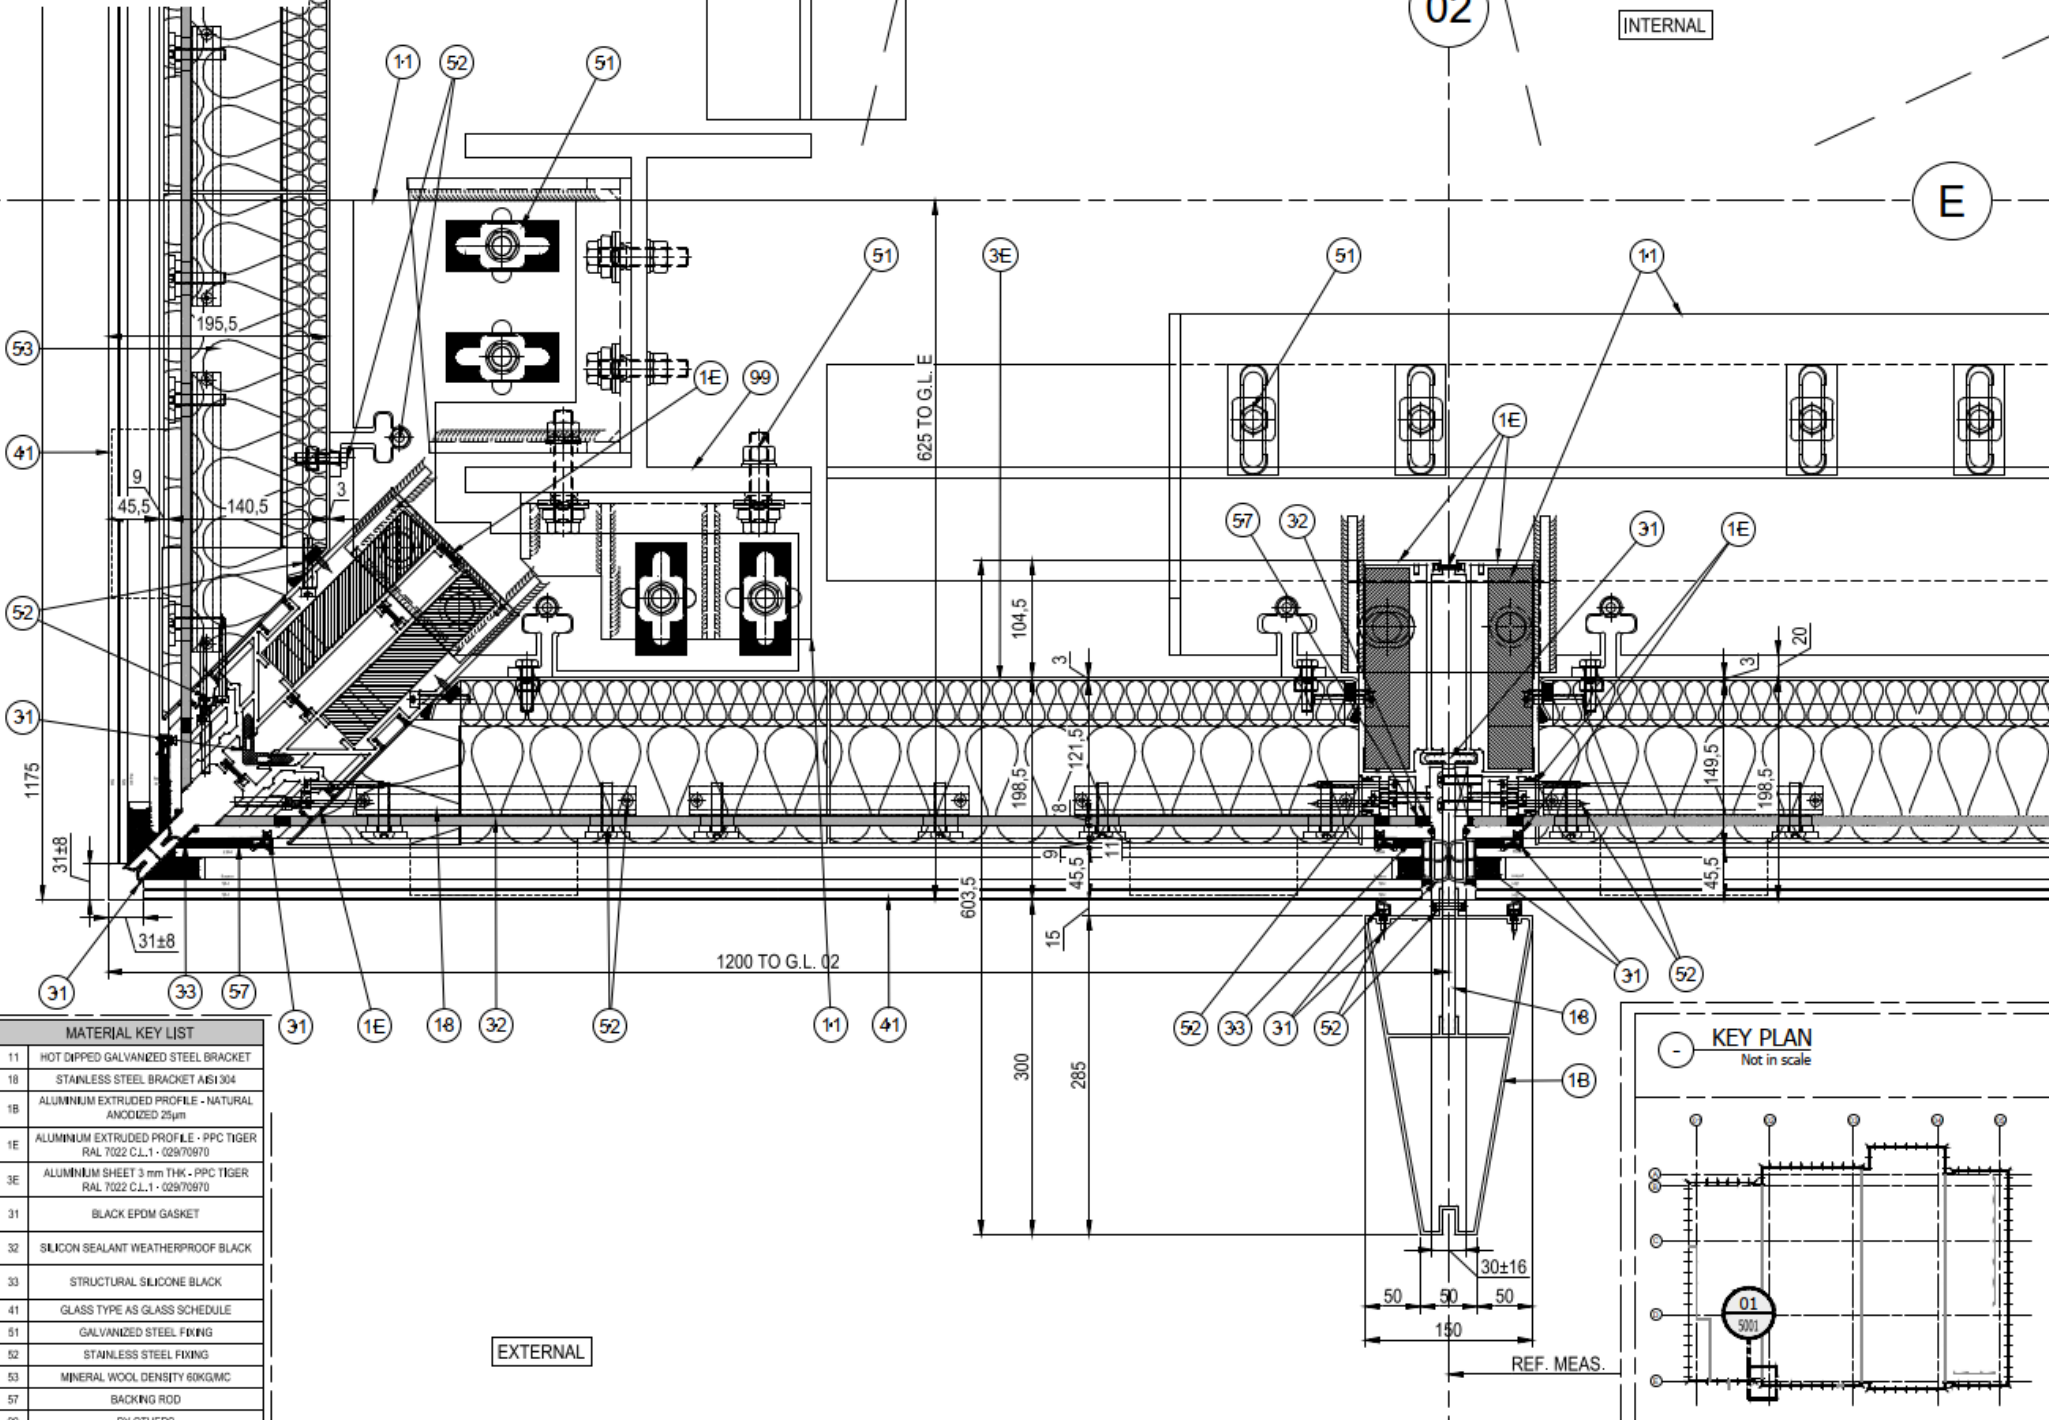

MATERIAL KEY LIST	
11	HOT DIPPED GALVANIZED STEEL BRACKET
18	STAINLESS STEEL BRACKET A61304
1A	ALUMINUM EXTRUDED PROFILE - NATURAL ANODIZED 25µm
1E	ALUMINUM EXTRUDED PROFILE - PPC TIGER RAL 7022 C.L.1 - 029/70970
3E	ALUMINUM SHEET 3 mm THK - PPC TIGER RAL 7022 C.L.1 - 029/70970
31	BLACK EPDM GASKET
32	SILICON SEALANT WEATHERPROOF BLACK
33	STRUCTURAL SILICONE BLACK
41	GLASS TYPE AS GLASS SCHEDULE
51	GALVANIZED STEEL FIXING
52	STAINLESS STEEL FIXING
53	MINERAL WOOL DENSITY 60KG/MC
57	BACKING ROD
99	BY OTHERS

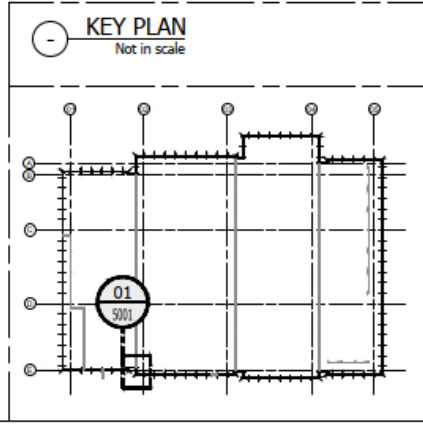

EXTERNAL

REF. MEAS.